



ONLY FOR THE DEVELOPMENT PURPOSE

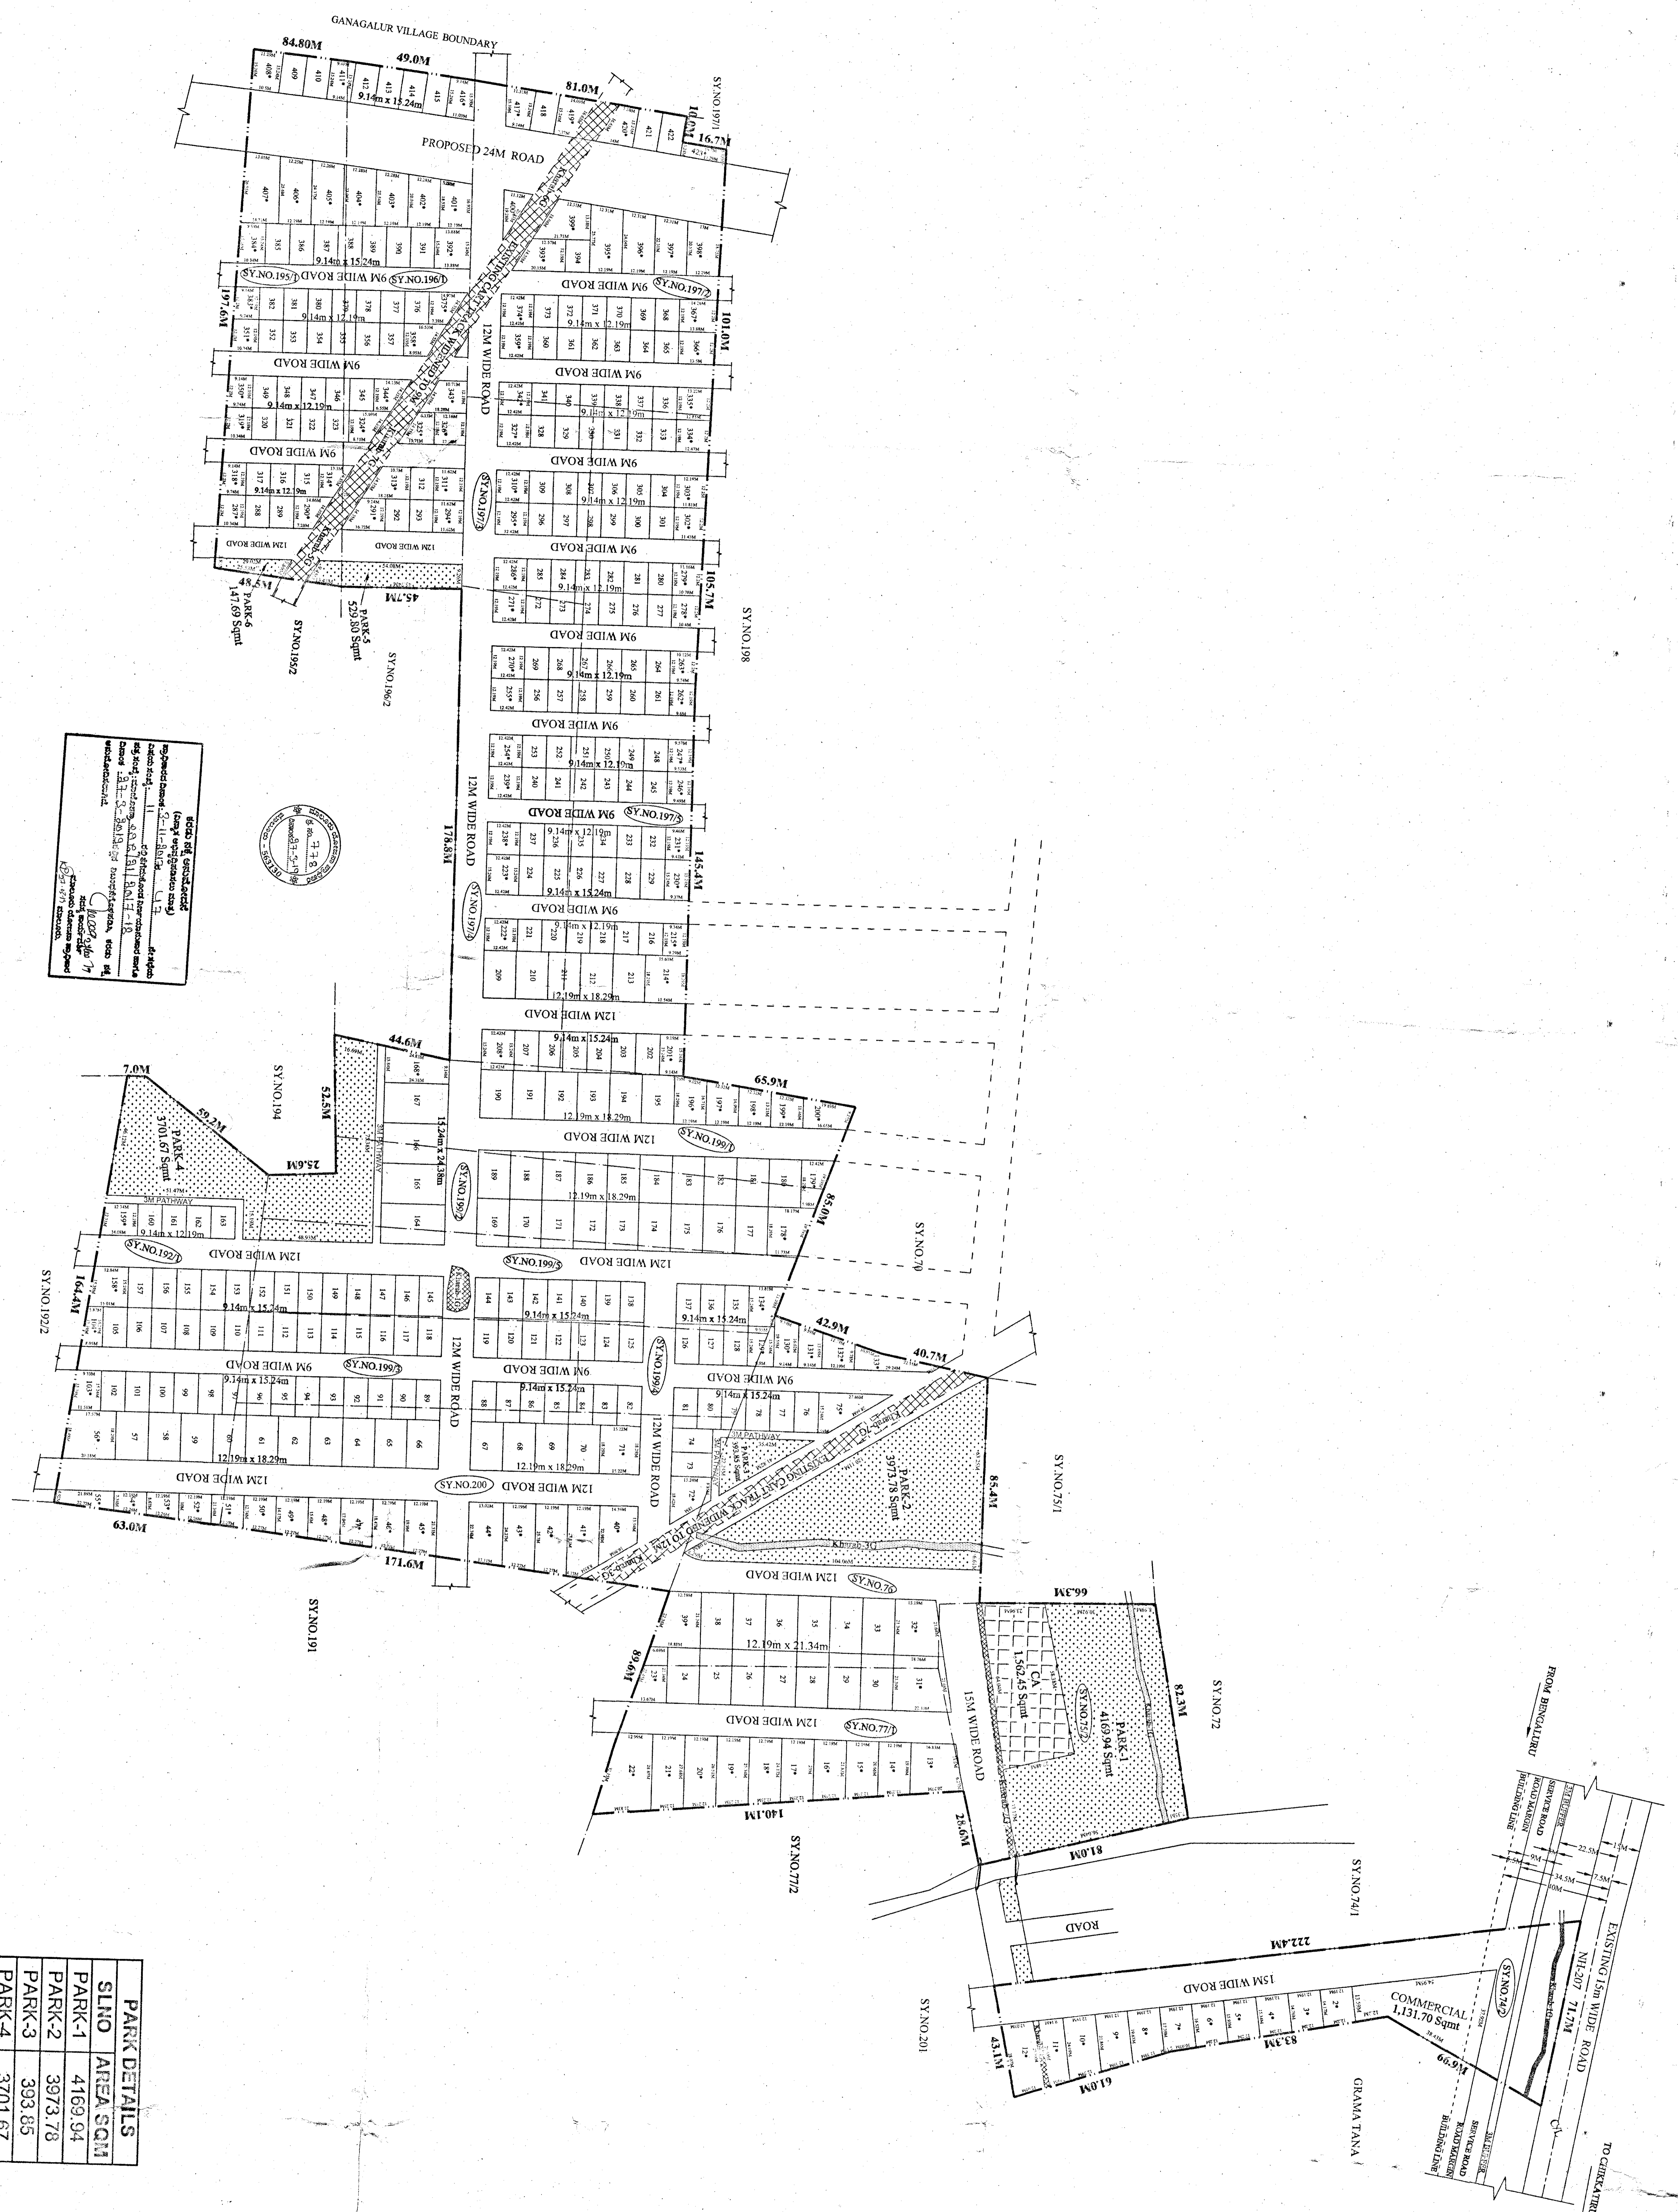

Scale of the site plan
 (Scale 1:1000)
 The site plan is drawn in accordance with the provisions of the Town and Country Planning Act, 1947 and the Town and Country Planning (Development Control) Regulations, 1988.
 The site plan is for the purpose of development only and is not to be used for any other purpose.
 M/S EXCEL DWELLINGS LUXURY PROPERTIES PVT. LTD.

| PARK DETAILS | |
|--------------|------------------|
| SLNO | AREA SQM |
| PARK-1 | 4169.94 |
| PARK-2 | 3973.78 |
| PARK-3 | 393.85 |
| PARK-4 | 3701.67 |
| PARK-5 | 529.60 |
| PARK-6 | 147.69 |
| TOTAL | 12,916.73 |

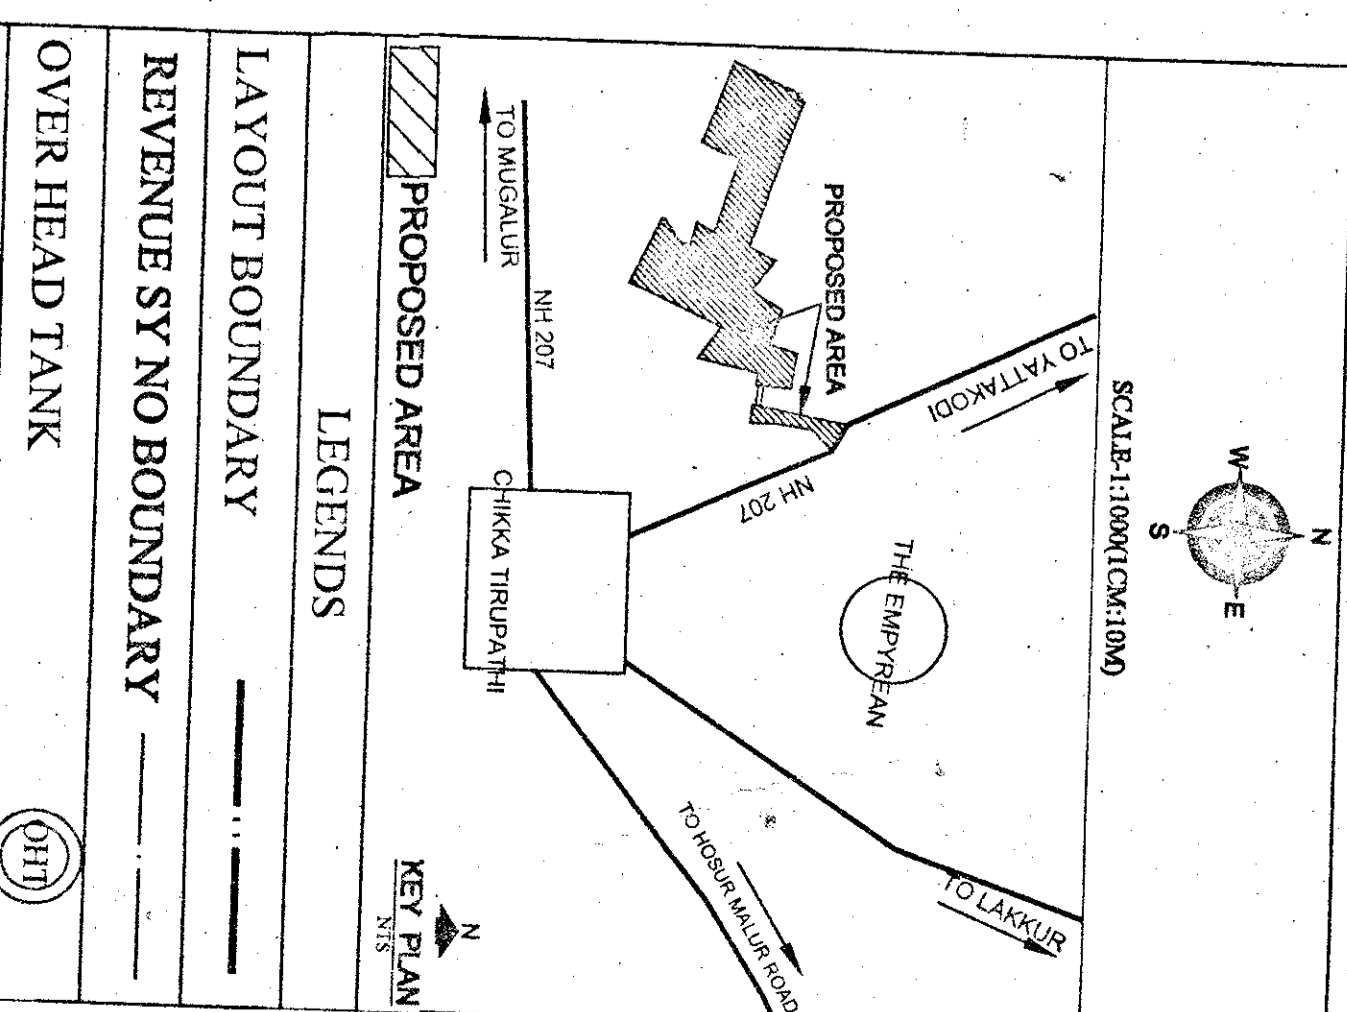

| VILLAGE SY NO | AREA IN SQM | CONVERSION ORDER NUMBER |
|---------------|-----------------|-------------------------|
| 1 | 742.02 | ANLSR/07/08/07 |
| 2 | 752.01 | ANLSR/07/08/07 |
| 3 | 01.21 | ANLSR/07/08/07 |
| 4 | 01.22 | ANLSR/07/08/07 |
| 5 | 771.01 | ANLSR/07/08/07 |
| 6 | 1921.02 | ANLSR/07/08/07 |
| 7 | 1951.02 | ANLSR/07/08/07 |
| 8 | 1961.02 | ANLSR/07/08/07 |
| 9 | 1971.02 | ANLSR/07/08/07 |
| 10 | 1981.02 | ANLSR/07/08/07 |
| 11 | 1991.02 | ANLSR/07/08/07 |
| 12 | 2001.02 | ANLSR/07/08/07 |
| 13 | 2011.02 | ANLSR/07/08/07 |
| 14 | 2021.02 | ANLSR/07/08/07 |
| 15 | 2031.02 | ANLSR/07/08/07 |
| 16 | 2041.02 | ANLSR/07/08/07 |
| 17 | 2051.02 | ANLSR/07/08/07 |
| TOTAL | 31,36,37 | |

| LAND USE | AREA IN SQM | % |
|--------------|--------------------|---------------|
| RESIDENTIAL | 69611.75 | 51.92 |
| COMMERCIAL | 13170.00 | 9.88 |
| CA | 1362.45 | 1.21 |
| ROAD | 4380.29 | 3.36 |
| TOTAL | 1,29,092.92 | 100.00 |

| SI NO | PILOT DETAILS | NO. OF SITE |
|--------------|-----------------|-------------|
| 1 | 9.14m x 12.10m | 119 |
| 2 | 9.14m x 15.24m | 104 |
| 3 | 12.19m x 18.29m | 044 |
| 4 | 12.19m x 21.34m | 013 |
| 5 | 15.24m x 24.38m | 004 |
| 6 | COMMERCIAL | 001 |
| 7 | ODD SITES* | 138 |
| TOTAL | | 423 |

OWNER: M/S EXCEL DWELLINGS LUXURY PROPERTIES PVT. LTD.

ENGINEER: *[Signature]*

RECORDED NO: 19/2014/15
 BANGALURU
 GOVERNMENT OF KARNATAKA
 MAAJUR PLANNING AUTHORITY

MEMBER SECRETARY
 MAJUR PLANNING AUTHORITY
 MALUR

TITLE: PROVISIONAL RESIDENTIAL LAYOUT PLAN ON THE GRASS PLOTS DEVELOPMENT PURPOSE OF RTO ACT PUBLISHED IN KARNATAKA GOVERNMENT GOVT GAZETTE NO 2015 4.8.7/11 AT ANGERI SAKUBO VILLAGE, SY NO. 02/11/551, 06/11/971, 02/11/972, 11/973, 1994/1995 & 300 AT CHIKKATHIRUPATHI VILLAGE, SY NO. 191, 192, 193, 1000.